


# 3 MÓDULOS

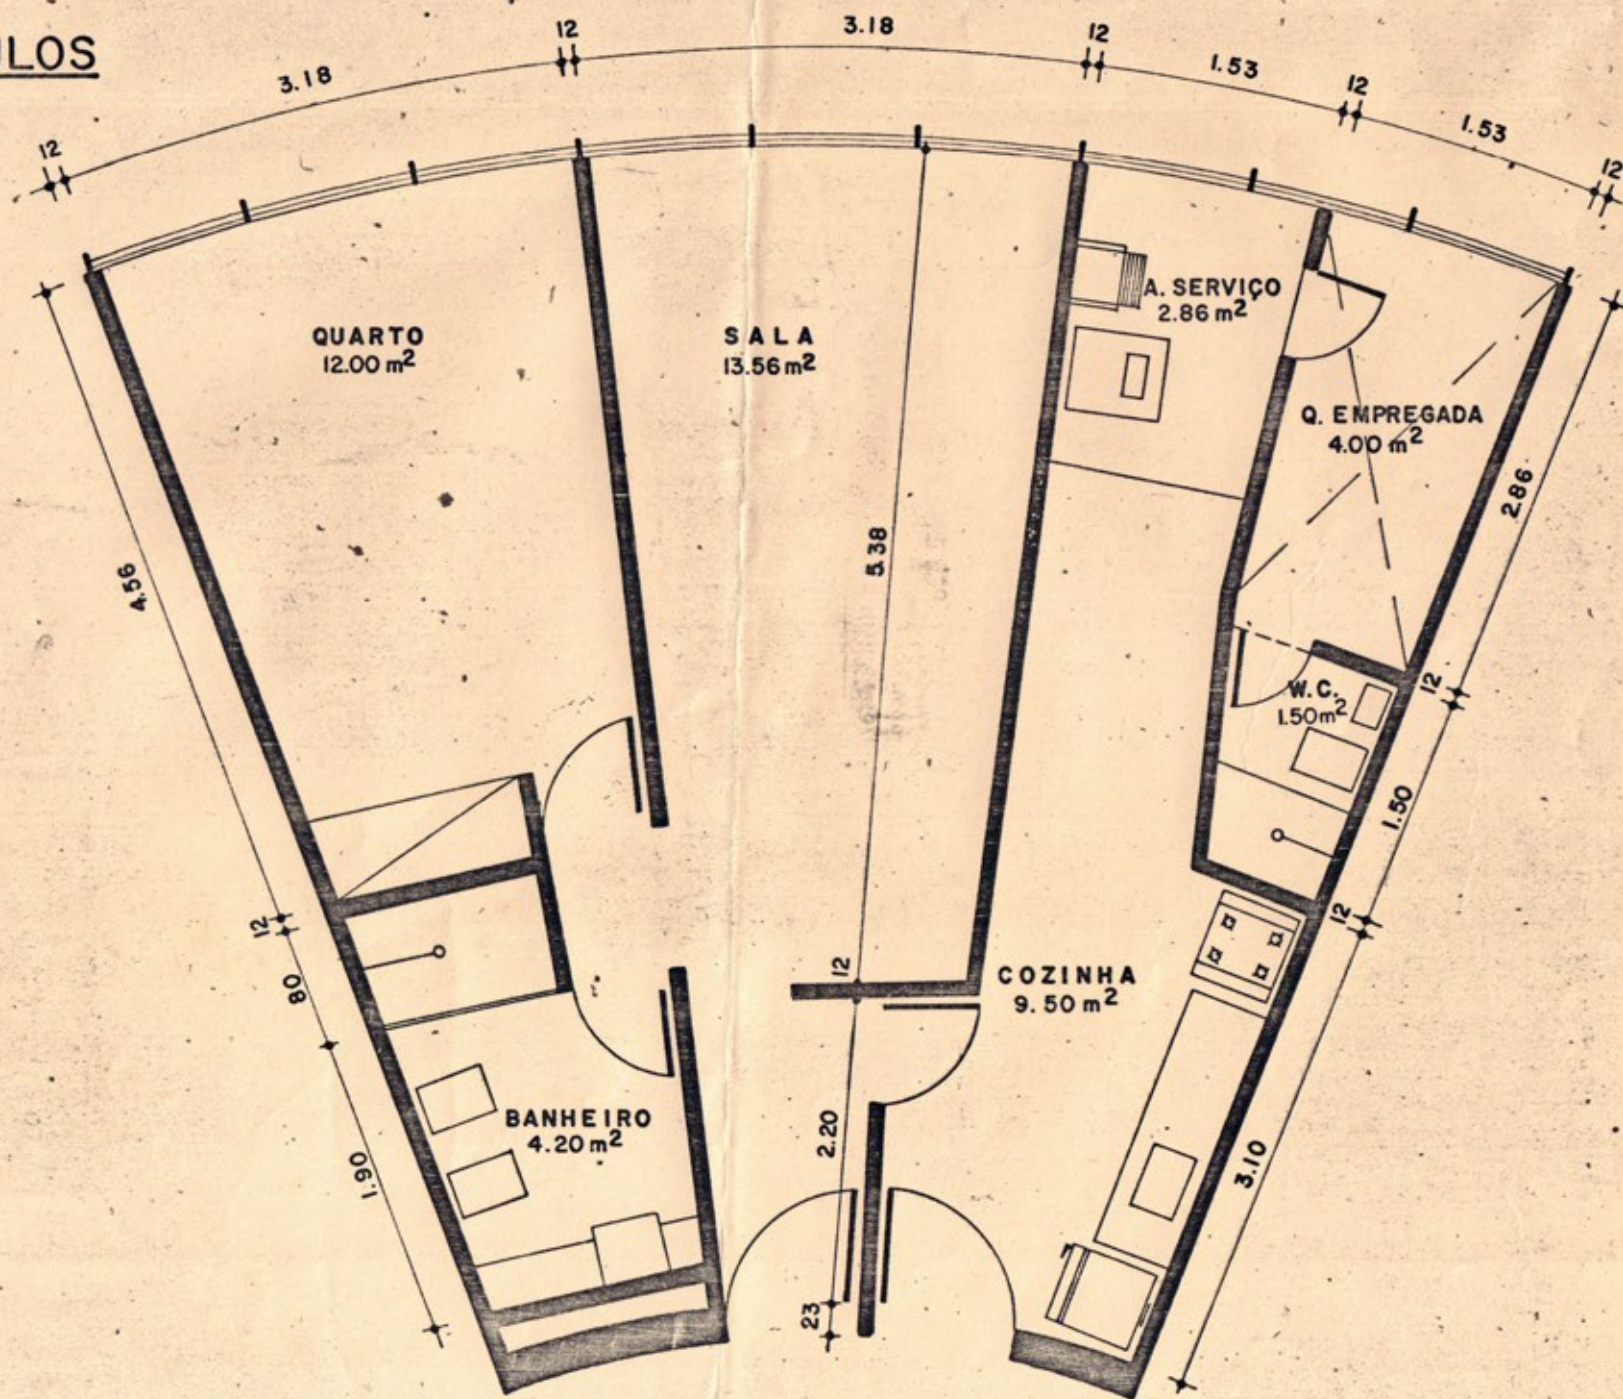

PLANTA BAIXA DO APARTAMENTO  
ESC. 1:50